


LÕIGE A – A M 1:50

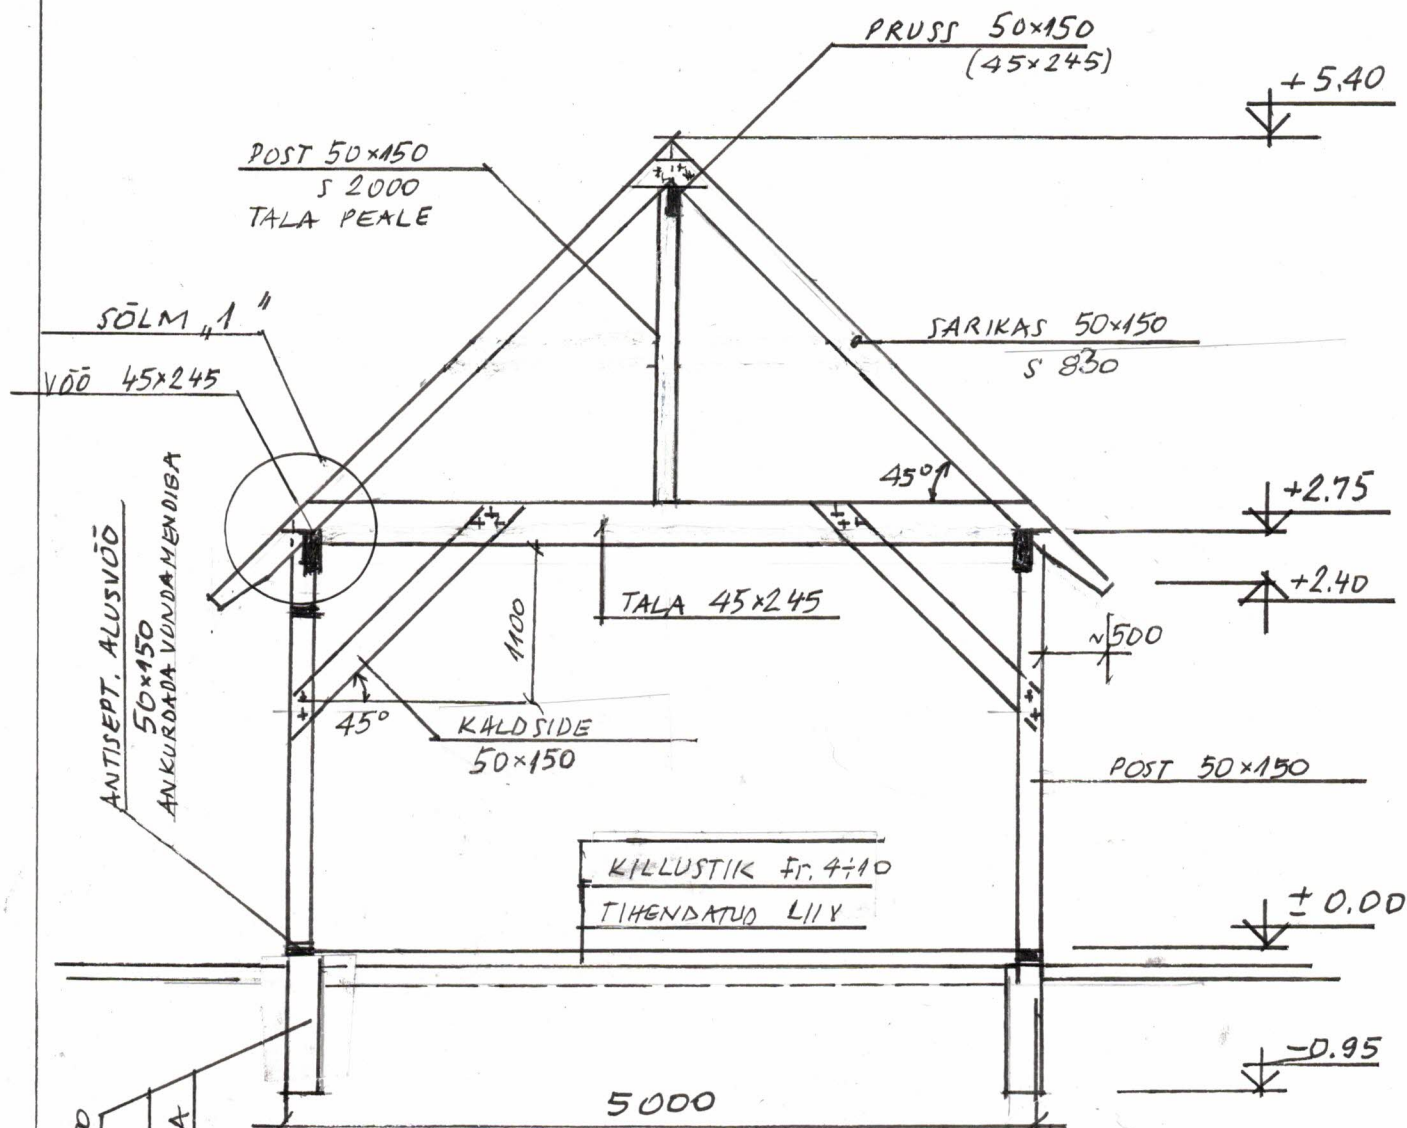

SÖLM 1 M 1:10

